



1 SECTIONS  
 SCALE: 1/4" = 1'-0"

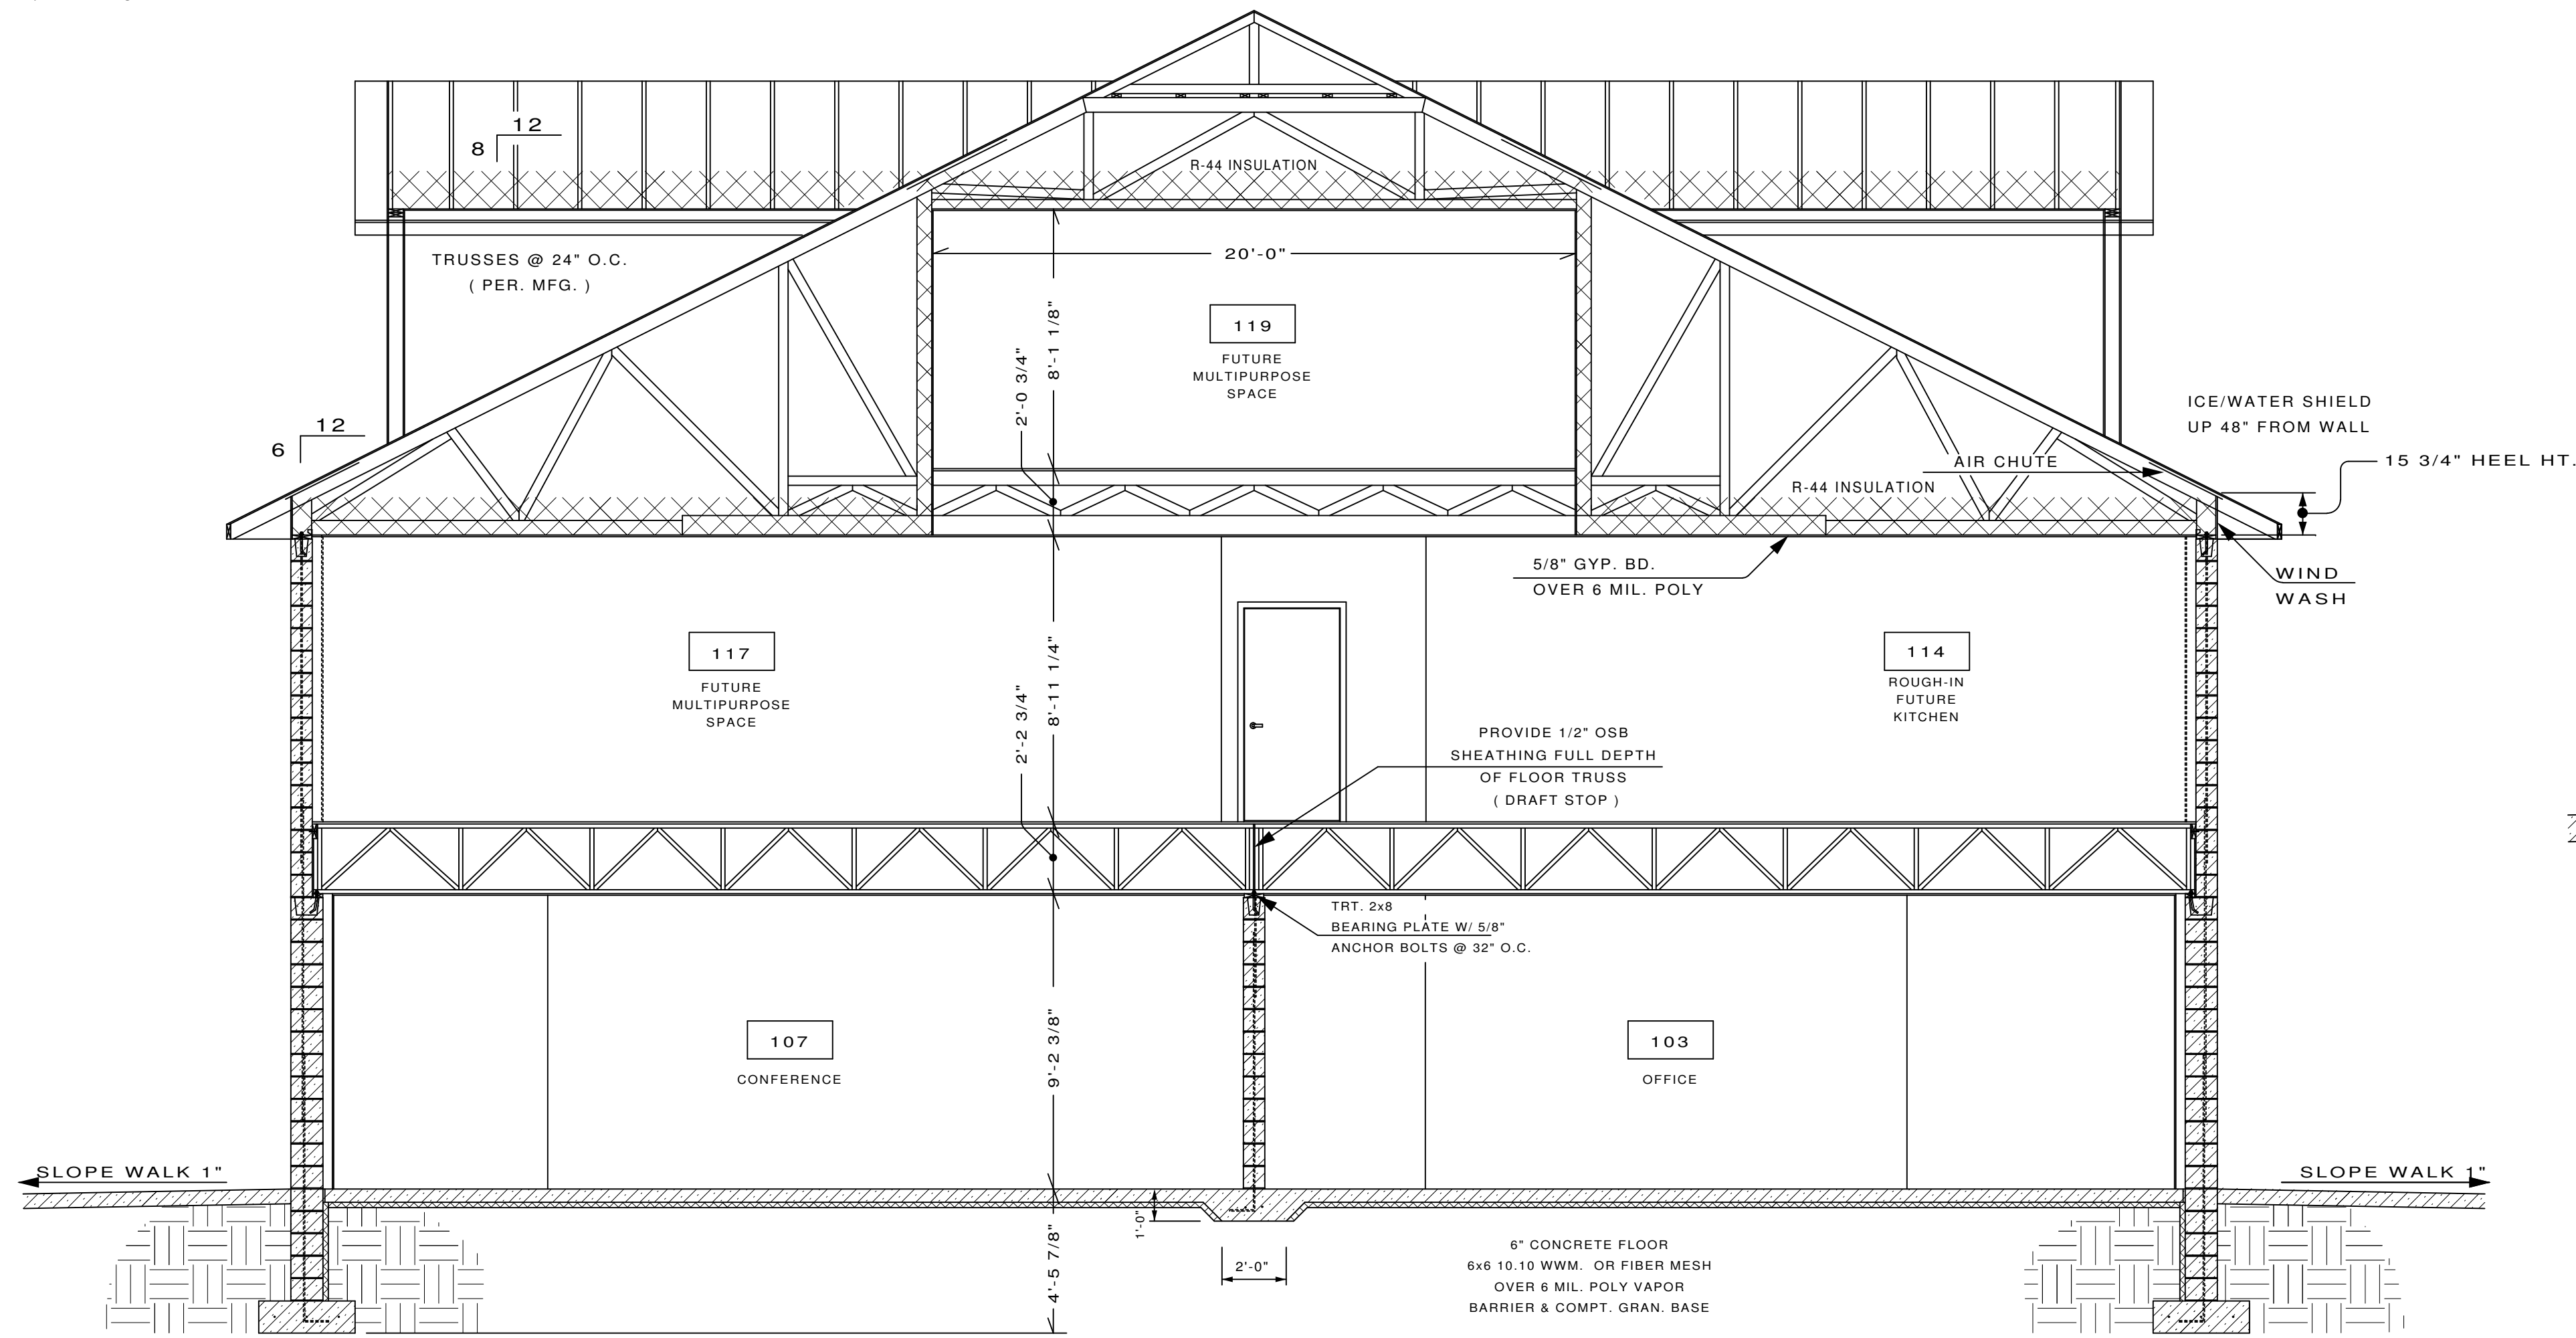

2 SECTIONS  
 SCALE: 1/4" = 1'-0"

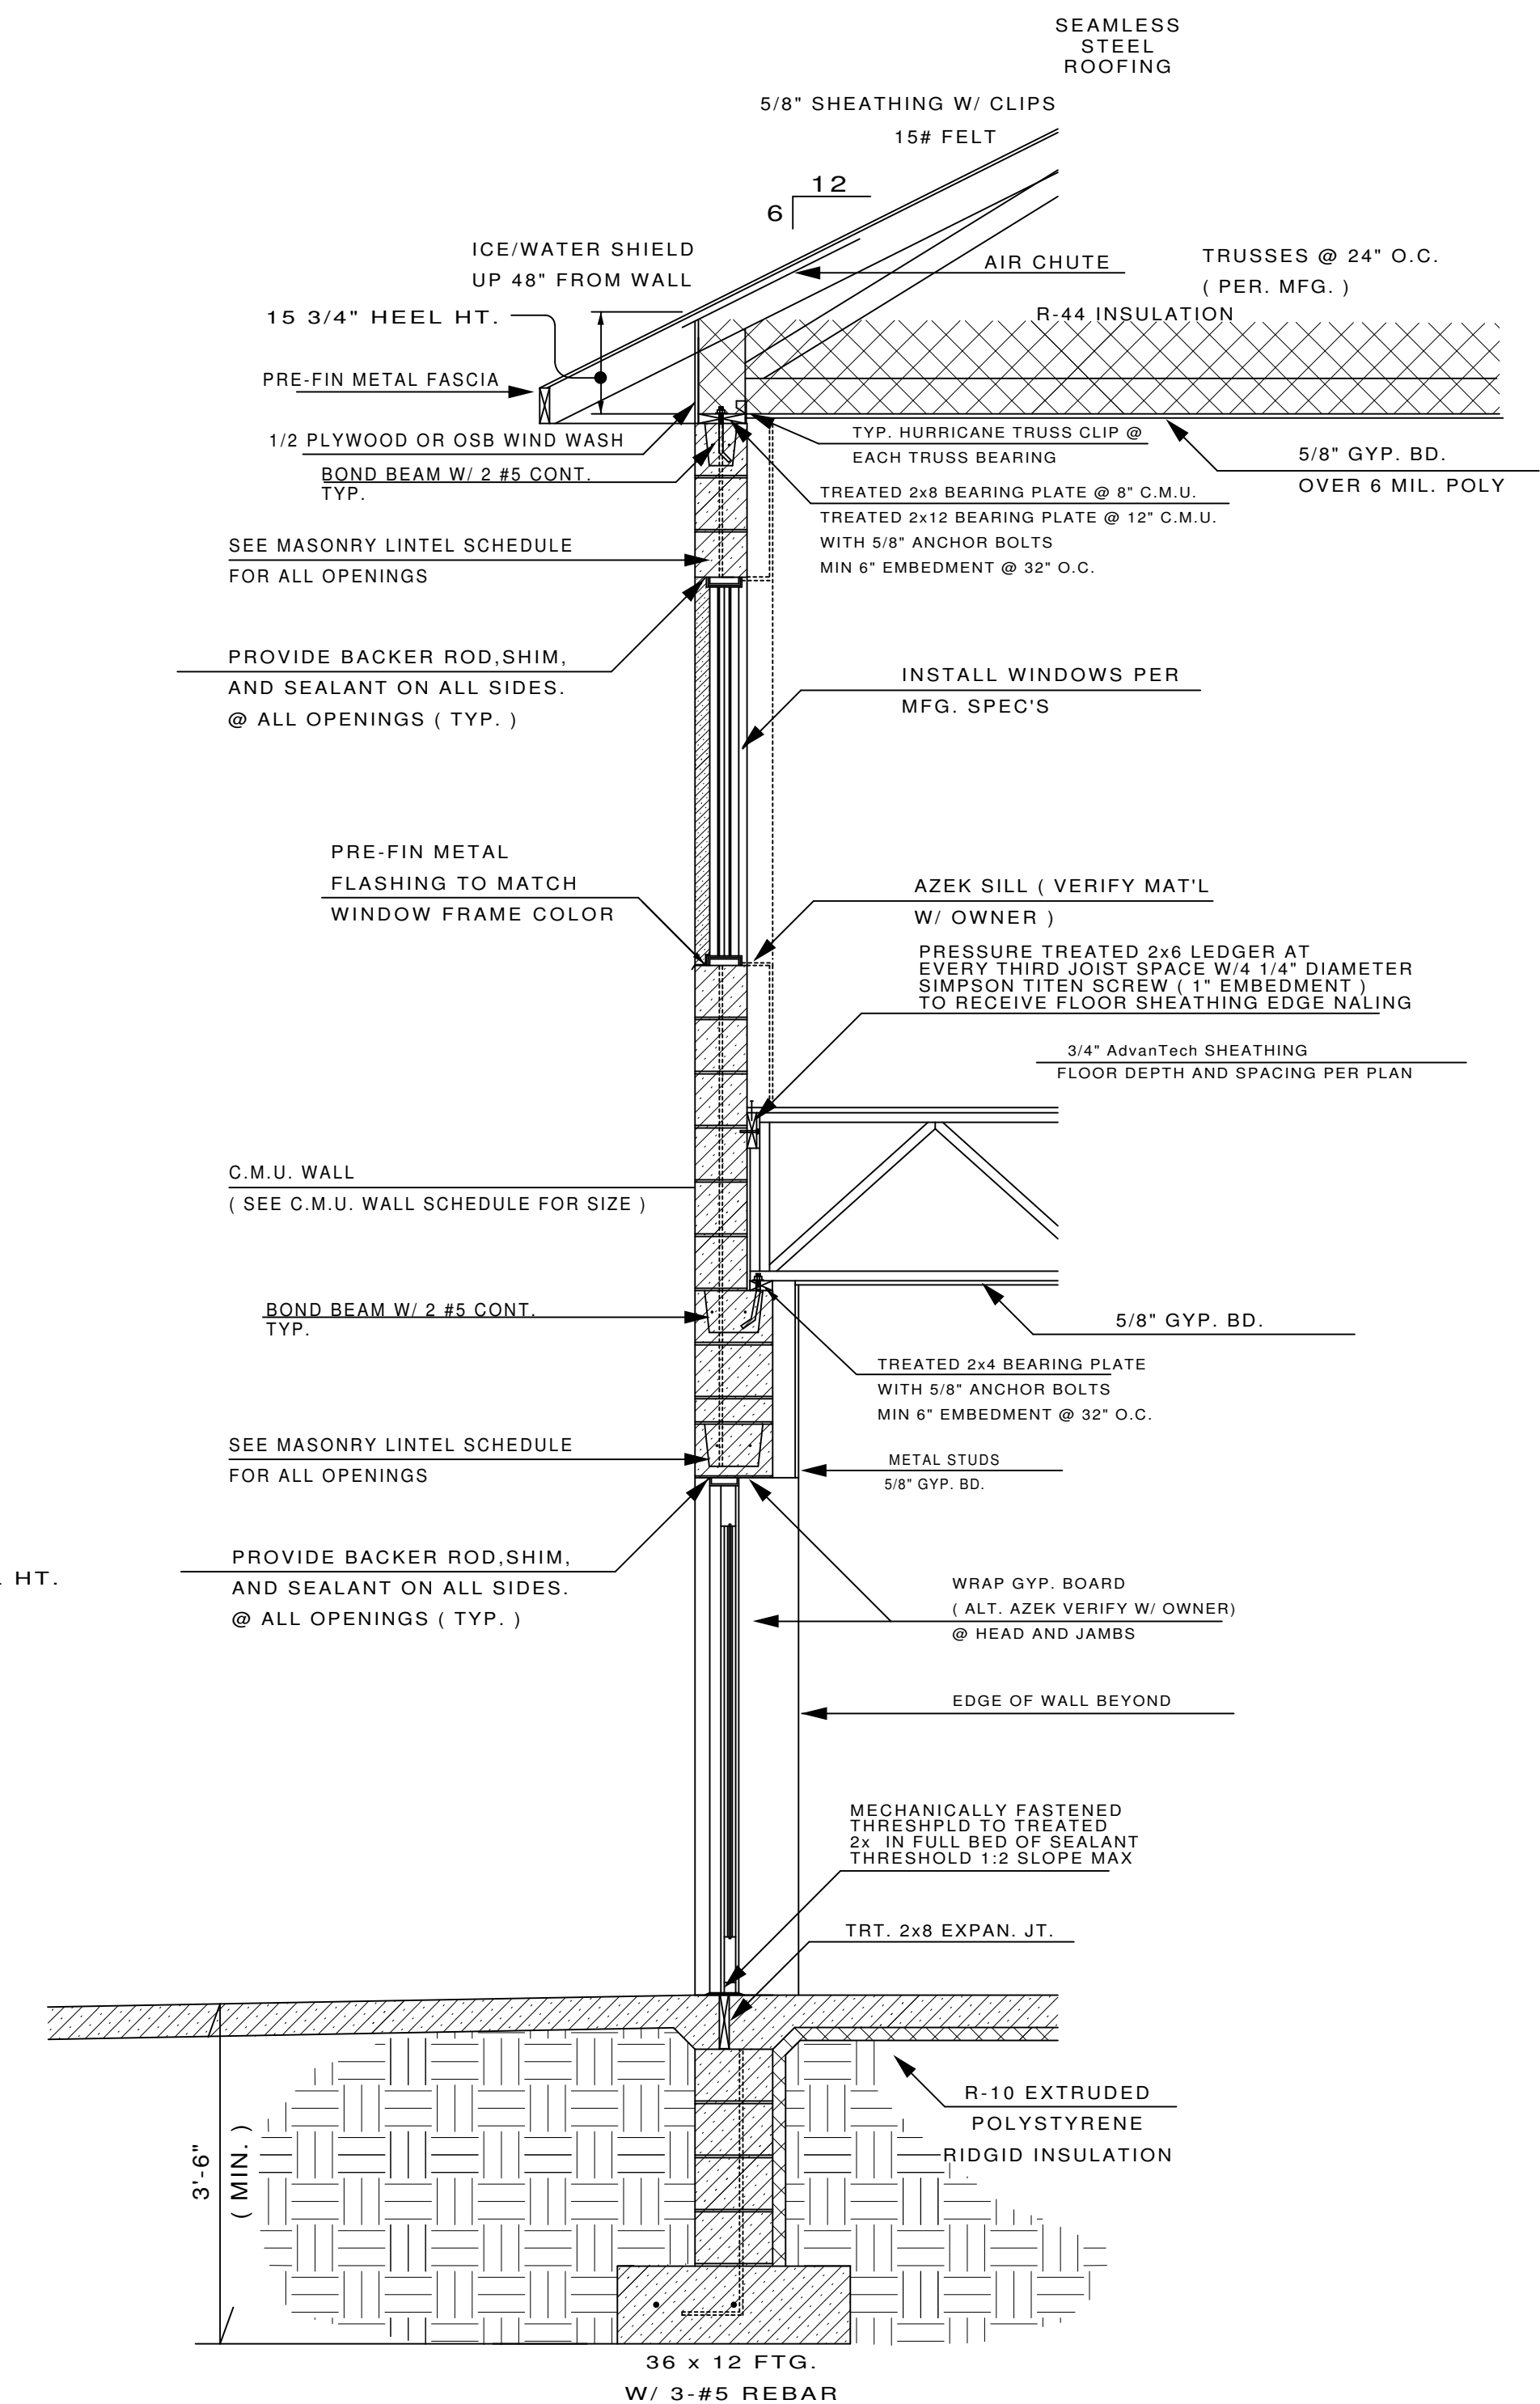

WALL SECTION  
 SCALE: 1/2" = 1'-0"

CONSTRUCTION DOCUMENTS

I HEREBY CERTIFY THAT THIS PLAN, SPECIFICATION OR REPORT WAS PREPARED BY ME OR UNDER MY DIRECT SUPERVISION AND THAT I AM A LICENSED PROFESSIONAL ENGINEER UNDER THE LAWS OF THE STATE OF MINNESOTA.

SIGNATURE: \_\_\_\_\_  
 TYPED OR PRINTED NAME: \_\_\_\_\_  
 DATE: \_\_\_\_\_  
 REGISTRATION NO. \_\_\_\_\_

ISANTI FIRE DISTRICT  
 ISANTI, MINNESOTA 55040

PROJECT # : 1006  
 DATE : 4/22/10  
 REV. : 5/20/10  
 REV. : 5/24/10  
 REV. : 6/18/10  
 REV. : 6/27/10

S105