


PRELIMINARY DOCUMENT
NOT FOR CONSTRUCTION PURPOSES

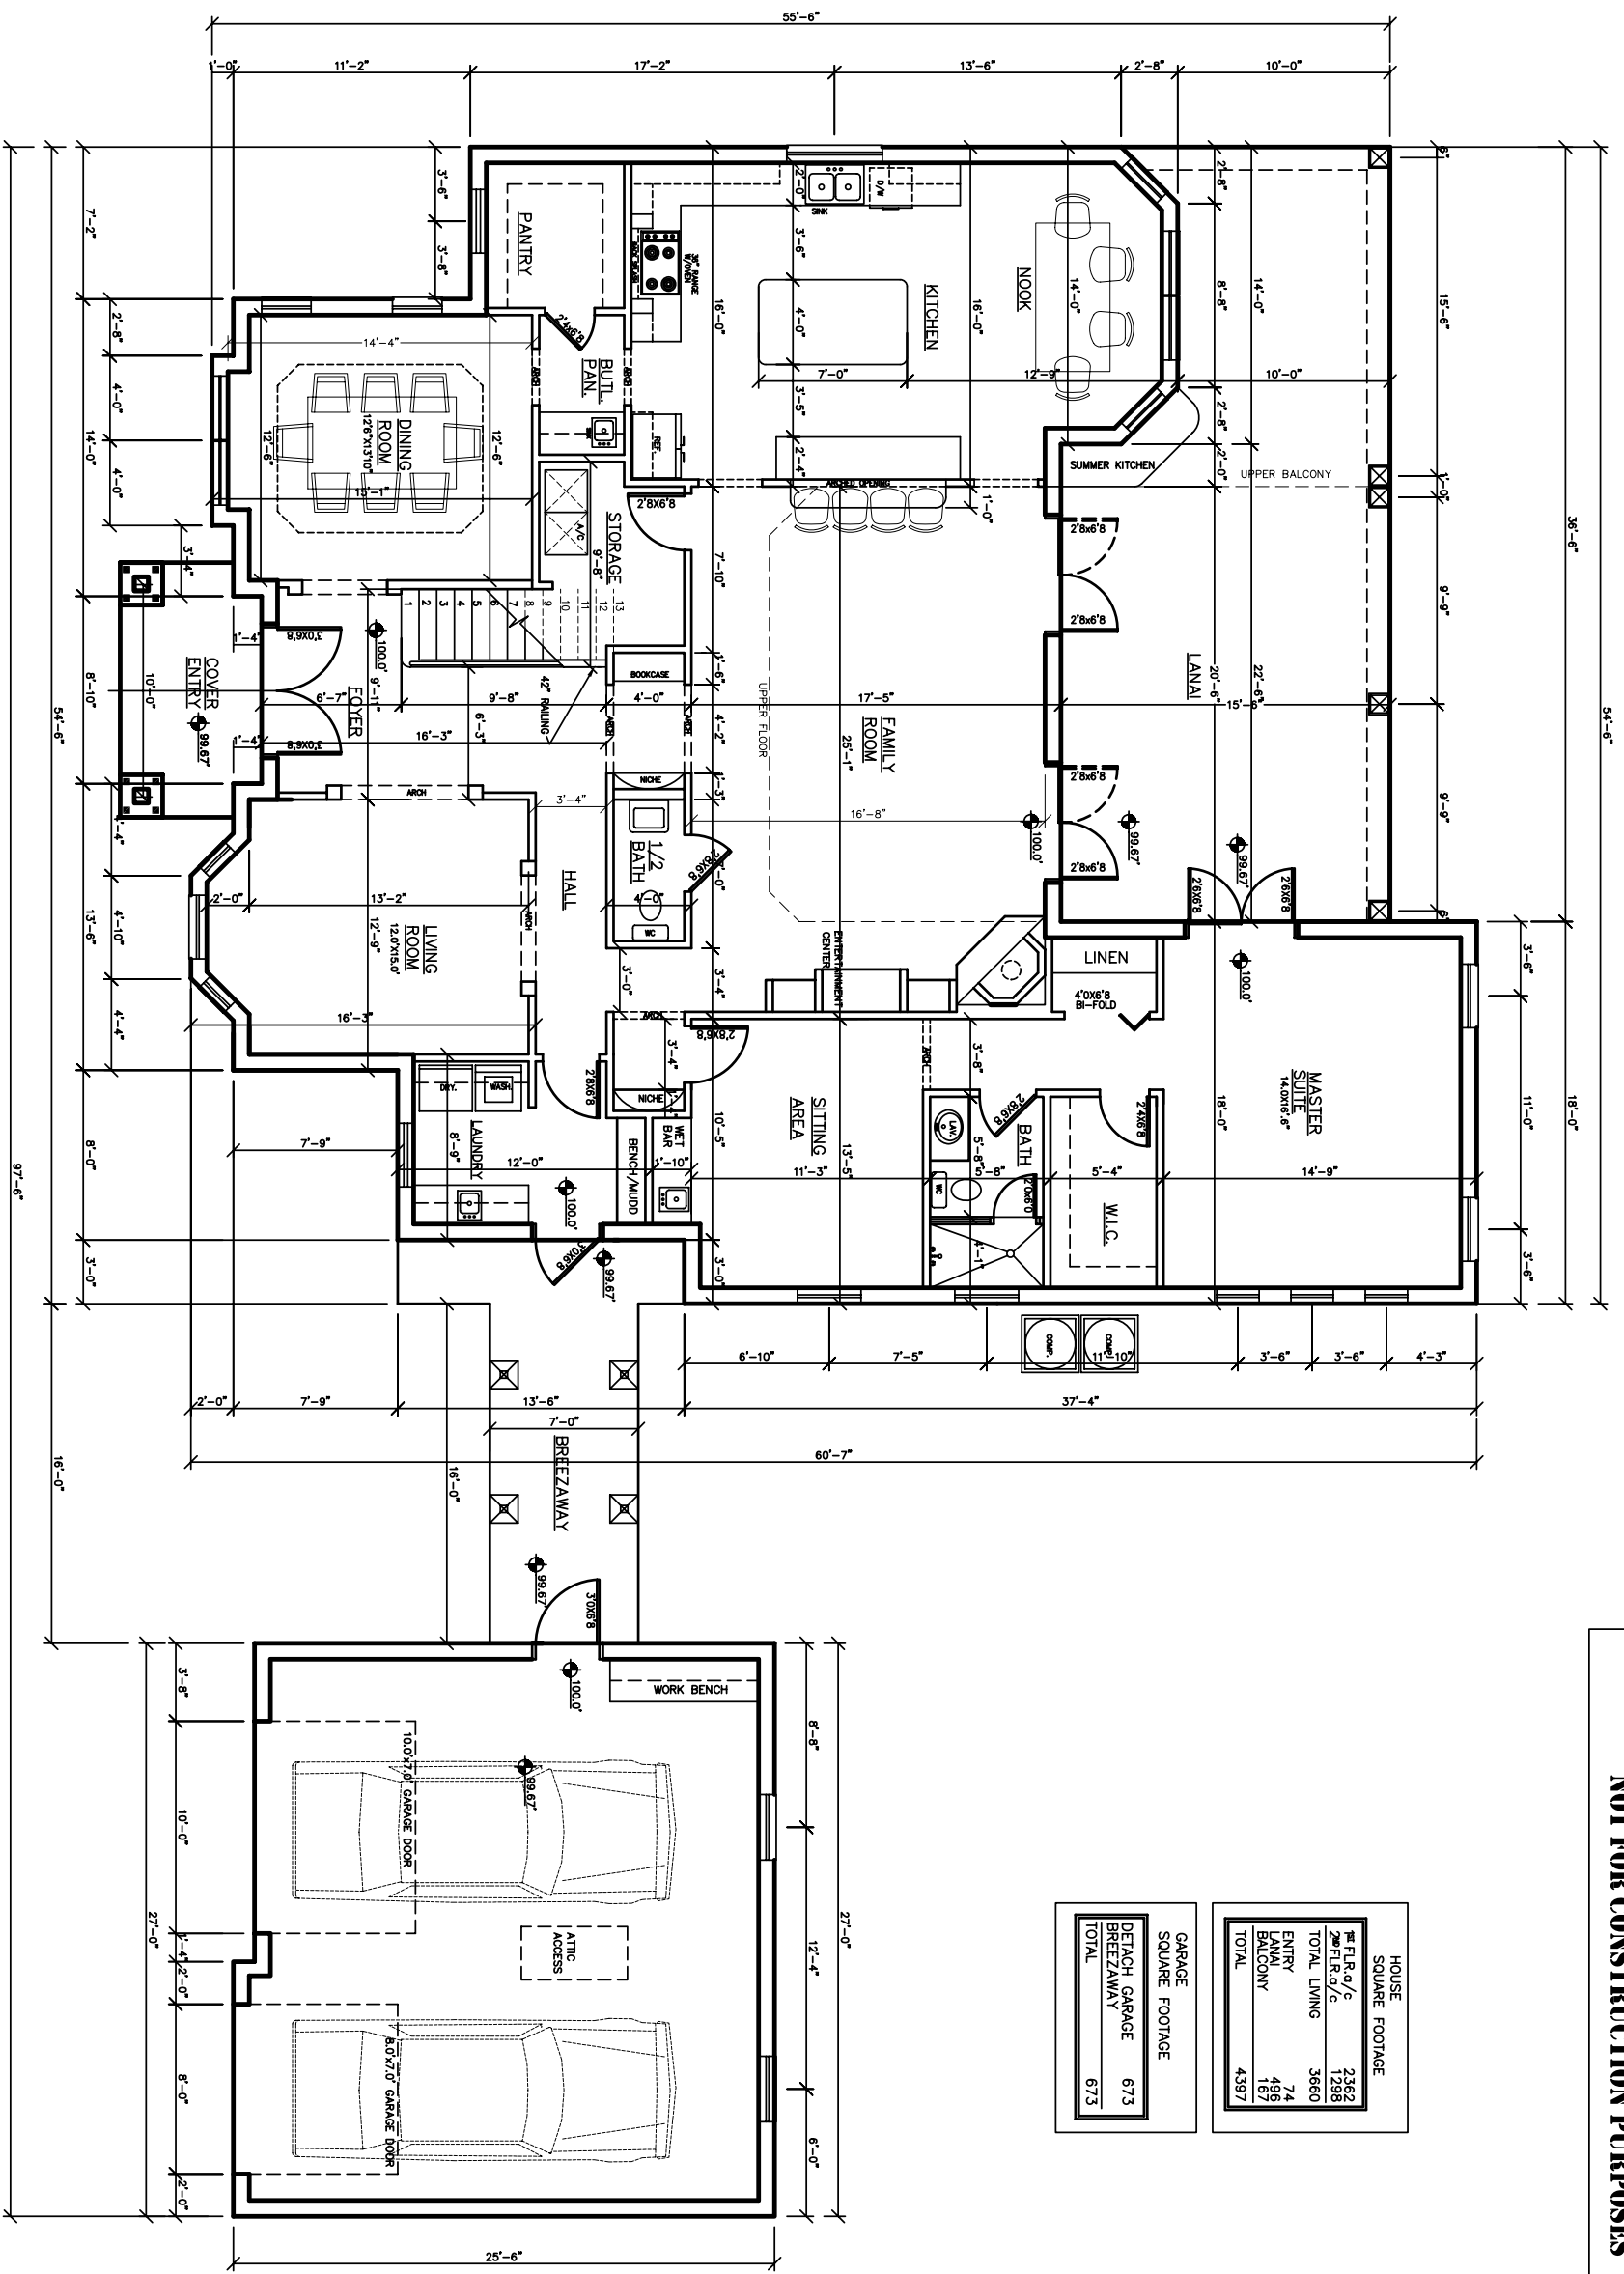

PROPOSED 1st FLOOR PLAN
1/4"=1'-0"